


Encuentro superior - Upper wall flashing - Finition supérieure

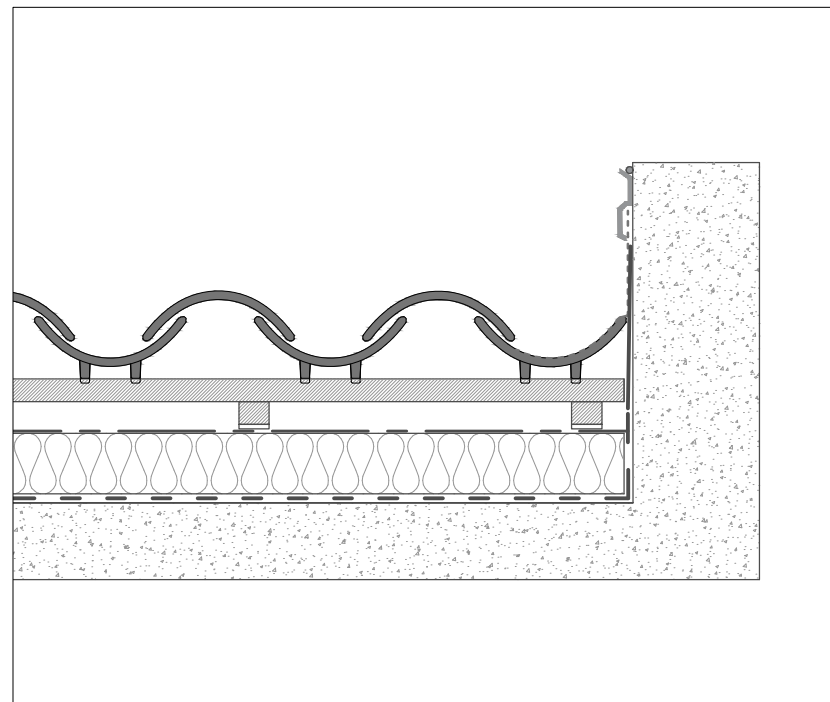

Remate paramento lateral- Side wall flashing - Garniture latérale

Escala 1/10
para/cor/pour DIN A4

TIPO DE TEJA/TYPE OF TILE/TYPE DE TUILE: TALÓN 50/45 + C-45.20


Dimensiones/Dimensions/Dimensions: 450 x 200/160 mm

Pendiente min. recomendada/ Min. pitch recommended/Pente Minimum: 30%-17° (*)

Unidades por m²/Unites sqm/Unités m²: 25 tejas/tiles/tuiles

Uds por ml/Units per ml eave line/Ut. par ml agoût: 10 tejas/tiles/tuiles

Paso de rastrel/Batten distance/Côte de liteau: 350-400 mm

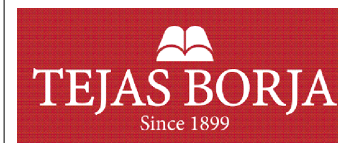

www.tejasborja.com