


Alero - Eave - Egout

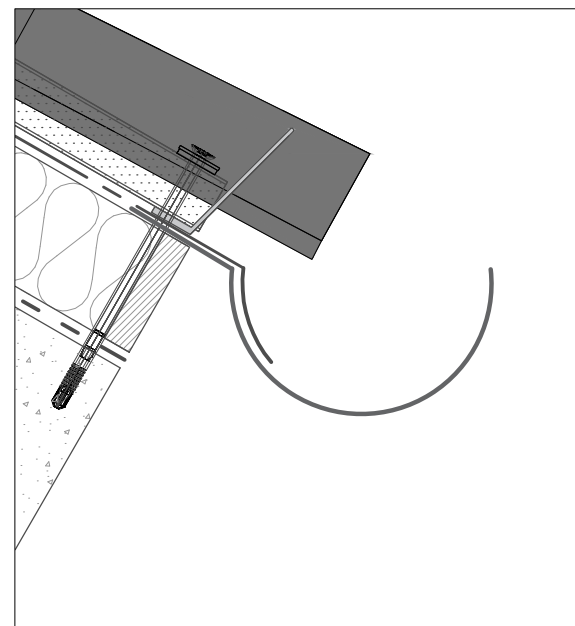

Detalle 1/5

Escala 1/10
para/cor/pour DIN A4

TIPO DE TEJA/TYPE OF TILE/TYPE DE TUILE: C-50.21 Celler


Dimensiones/Dimensions/Dimensions: 500 x 210/170 mm

Pendiente min. recomendada/ Min. pitch recommended/Pente Minimum: 30%-17° (*)

Unidades por m²/Unites sqm/Unités m²: 18 tejas/tiles/tuiles

Uds por ml/Units per ml eave line/Ut. par ml agoût: 8 tejas/tiles/tuiles

Paso de rastrel/Batten distance/Côte de liteau: 350-400 mm

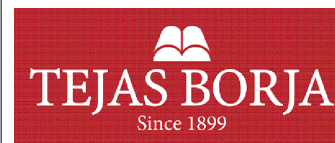

www.tejasborja.com