


Encuentro superior - Upper wall flashing - Finition supérieure

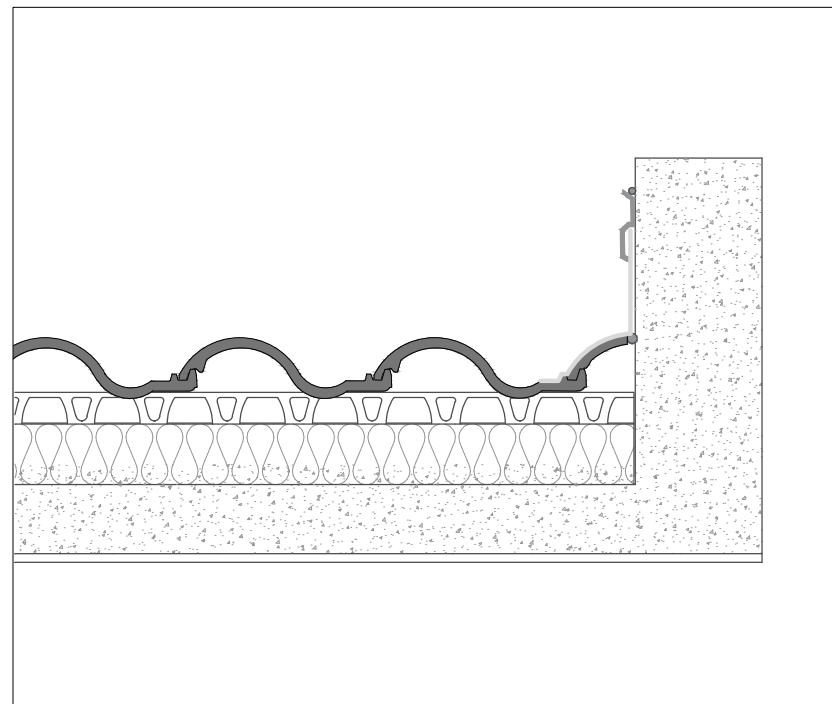

Remate paramento lateral- Side wall flashing - Garniture latérale

<p> Escala 1/10 <small>para/des pour DIN A4</small> </p>	<p>TIPO DE TEJA/TYPO OF TILE/TYPO DE TUILE: TB-10 TECH</p> <p>Dimensiones/Dimensions/Dimensions: 475 x 282 mm</p> <p>Pendiente min. recomendada/ Min. pitch recommended/Pente Minimum: 30%-17° (*)</p> <p>Unidades por m²/Unites sqm/Unités m²: 10,4 tejas/tiles/tuiles</p> <p>Uds por ml/Units per ml eave line/Ut. par ml àgout: 4,25-4,54 tejas/tiles/tuiles</p> <p>Ancho útil/Useful width/Largeur utile: 235-220 mm</p> <p>Paso de rastrel/Batten distance/Côte de l'iteau: 390-410 mm</p>	<div data-bbox="1778 1273 2110 1414"> </div> <p>www.tejasborja.com</p>
--	--	--